


SCALA 1:25

0 25 50 75 100 125 cm



Quota imposta fondazione: + 50,80 m

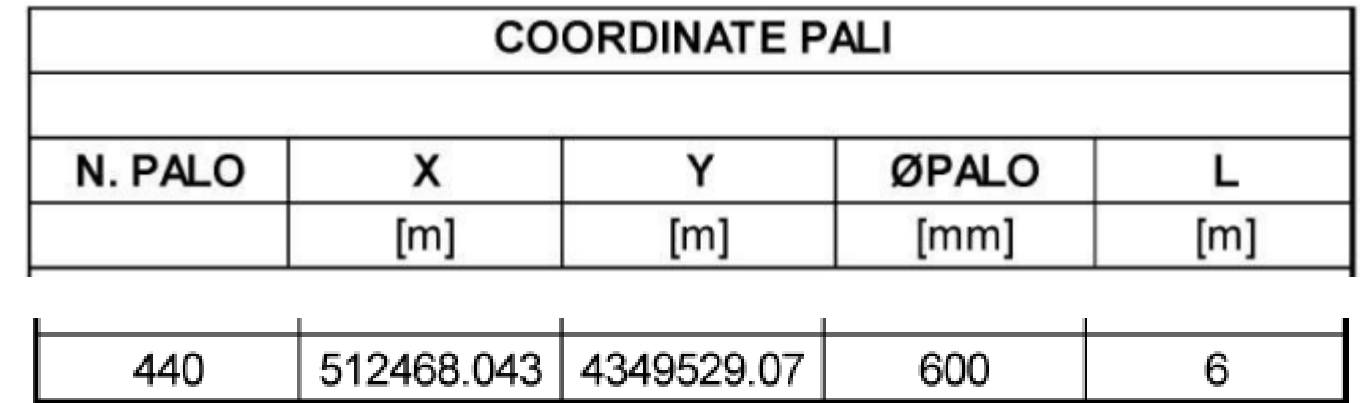