


SCALA 1:25



0 25 50 75 100 125 cm

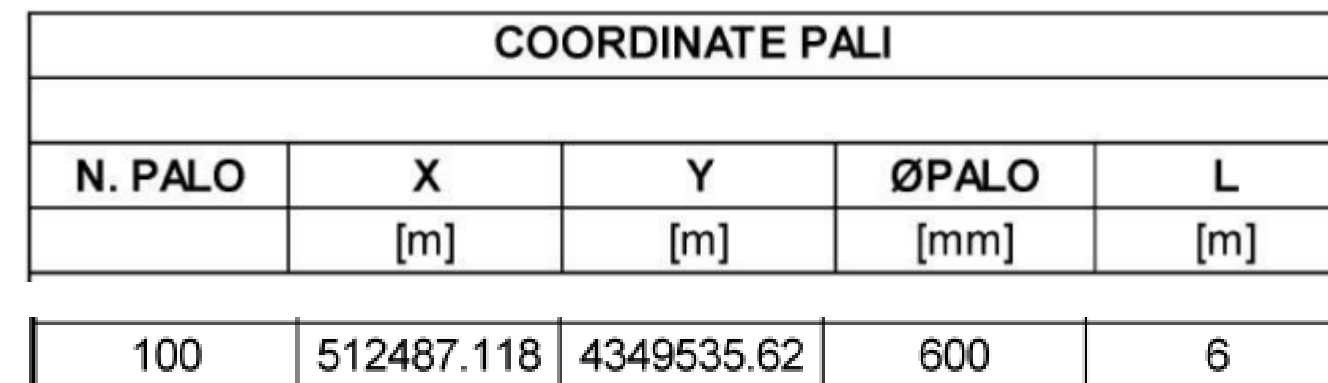


Quota imposta fondazione: + 50,80 m

SCALA 1:10



0 100 200 300 400 500 mm

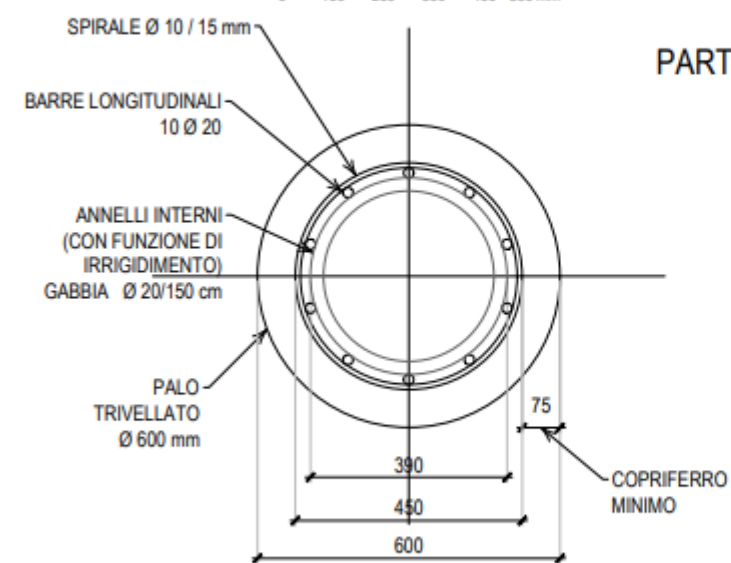

SCALA 1:10



0 100 200 300 400 500 mm

