


ARMATURA PALI Ø600 L = 6 m

SCALA 1:25
0 25 50 75 100 125 cm

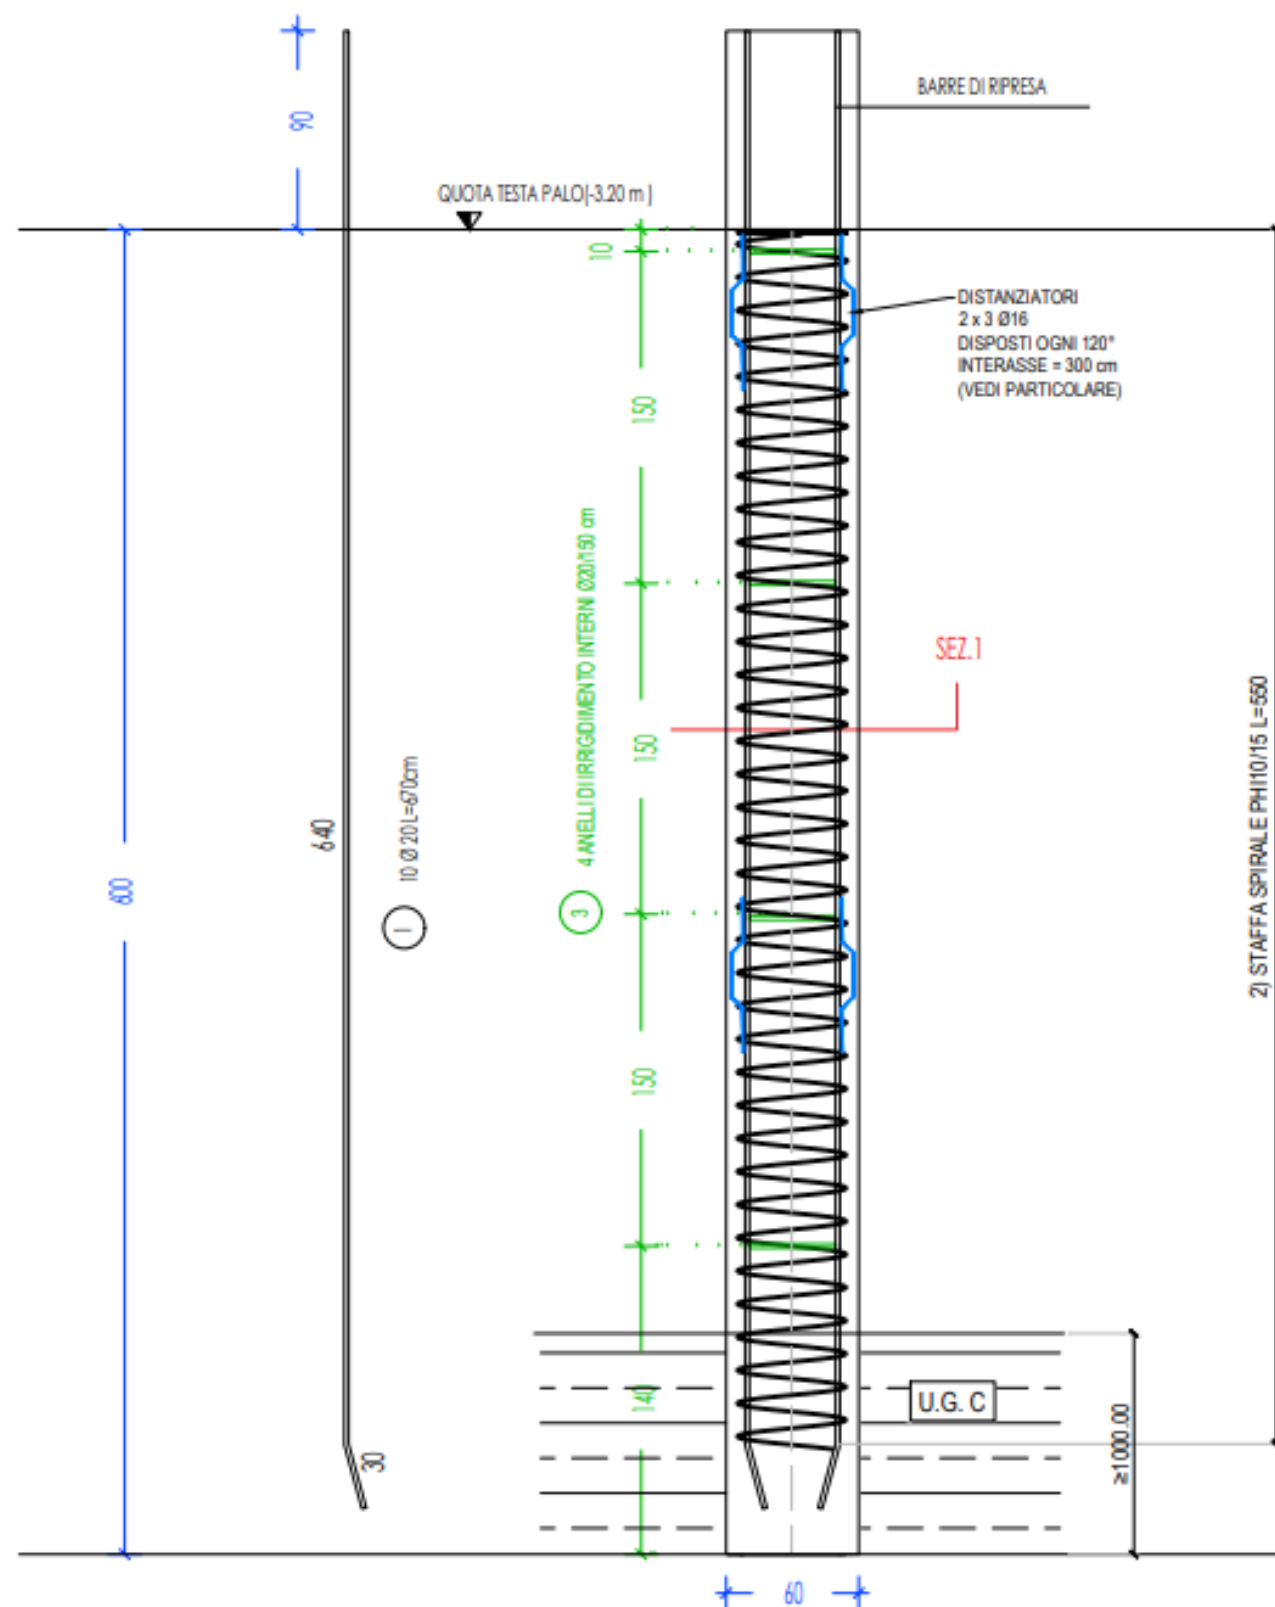

COORDINATE PALI


N. PALO	X [m]	Y [m]	ØPALO [mm]	L [m]
86	512477.924	4349547.97	600	6

Quota testa palo (scapitozzatura): +51,70 m

Quota imposta fondazione: + 50,80 m

SEZIONE 1

SCALA 1:10
0 100 200 300 400 500 mm

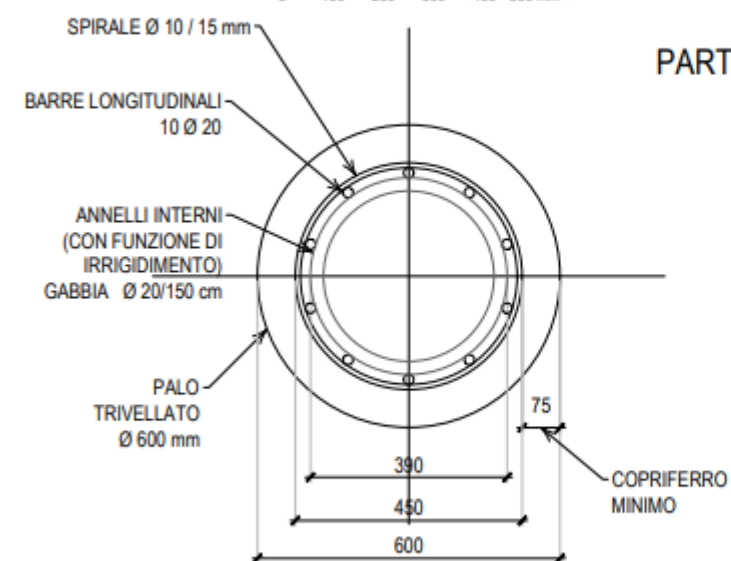

PARTICOLARE DISTANZIATORI

SCALA 1:10
0 100 200 300 400 500 mm

